


K:\2017 Projects\17039 JMA Consultants\003 Interchange Modification Study - Dry Fork Road\Drawings\Dry Fork & 174 Proposed Design.dgn Sheet 8/13/2019 9:29:33 AM synchro

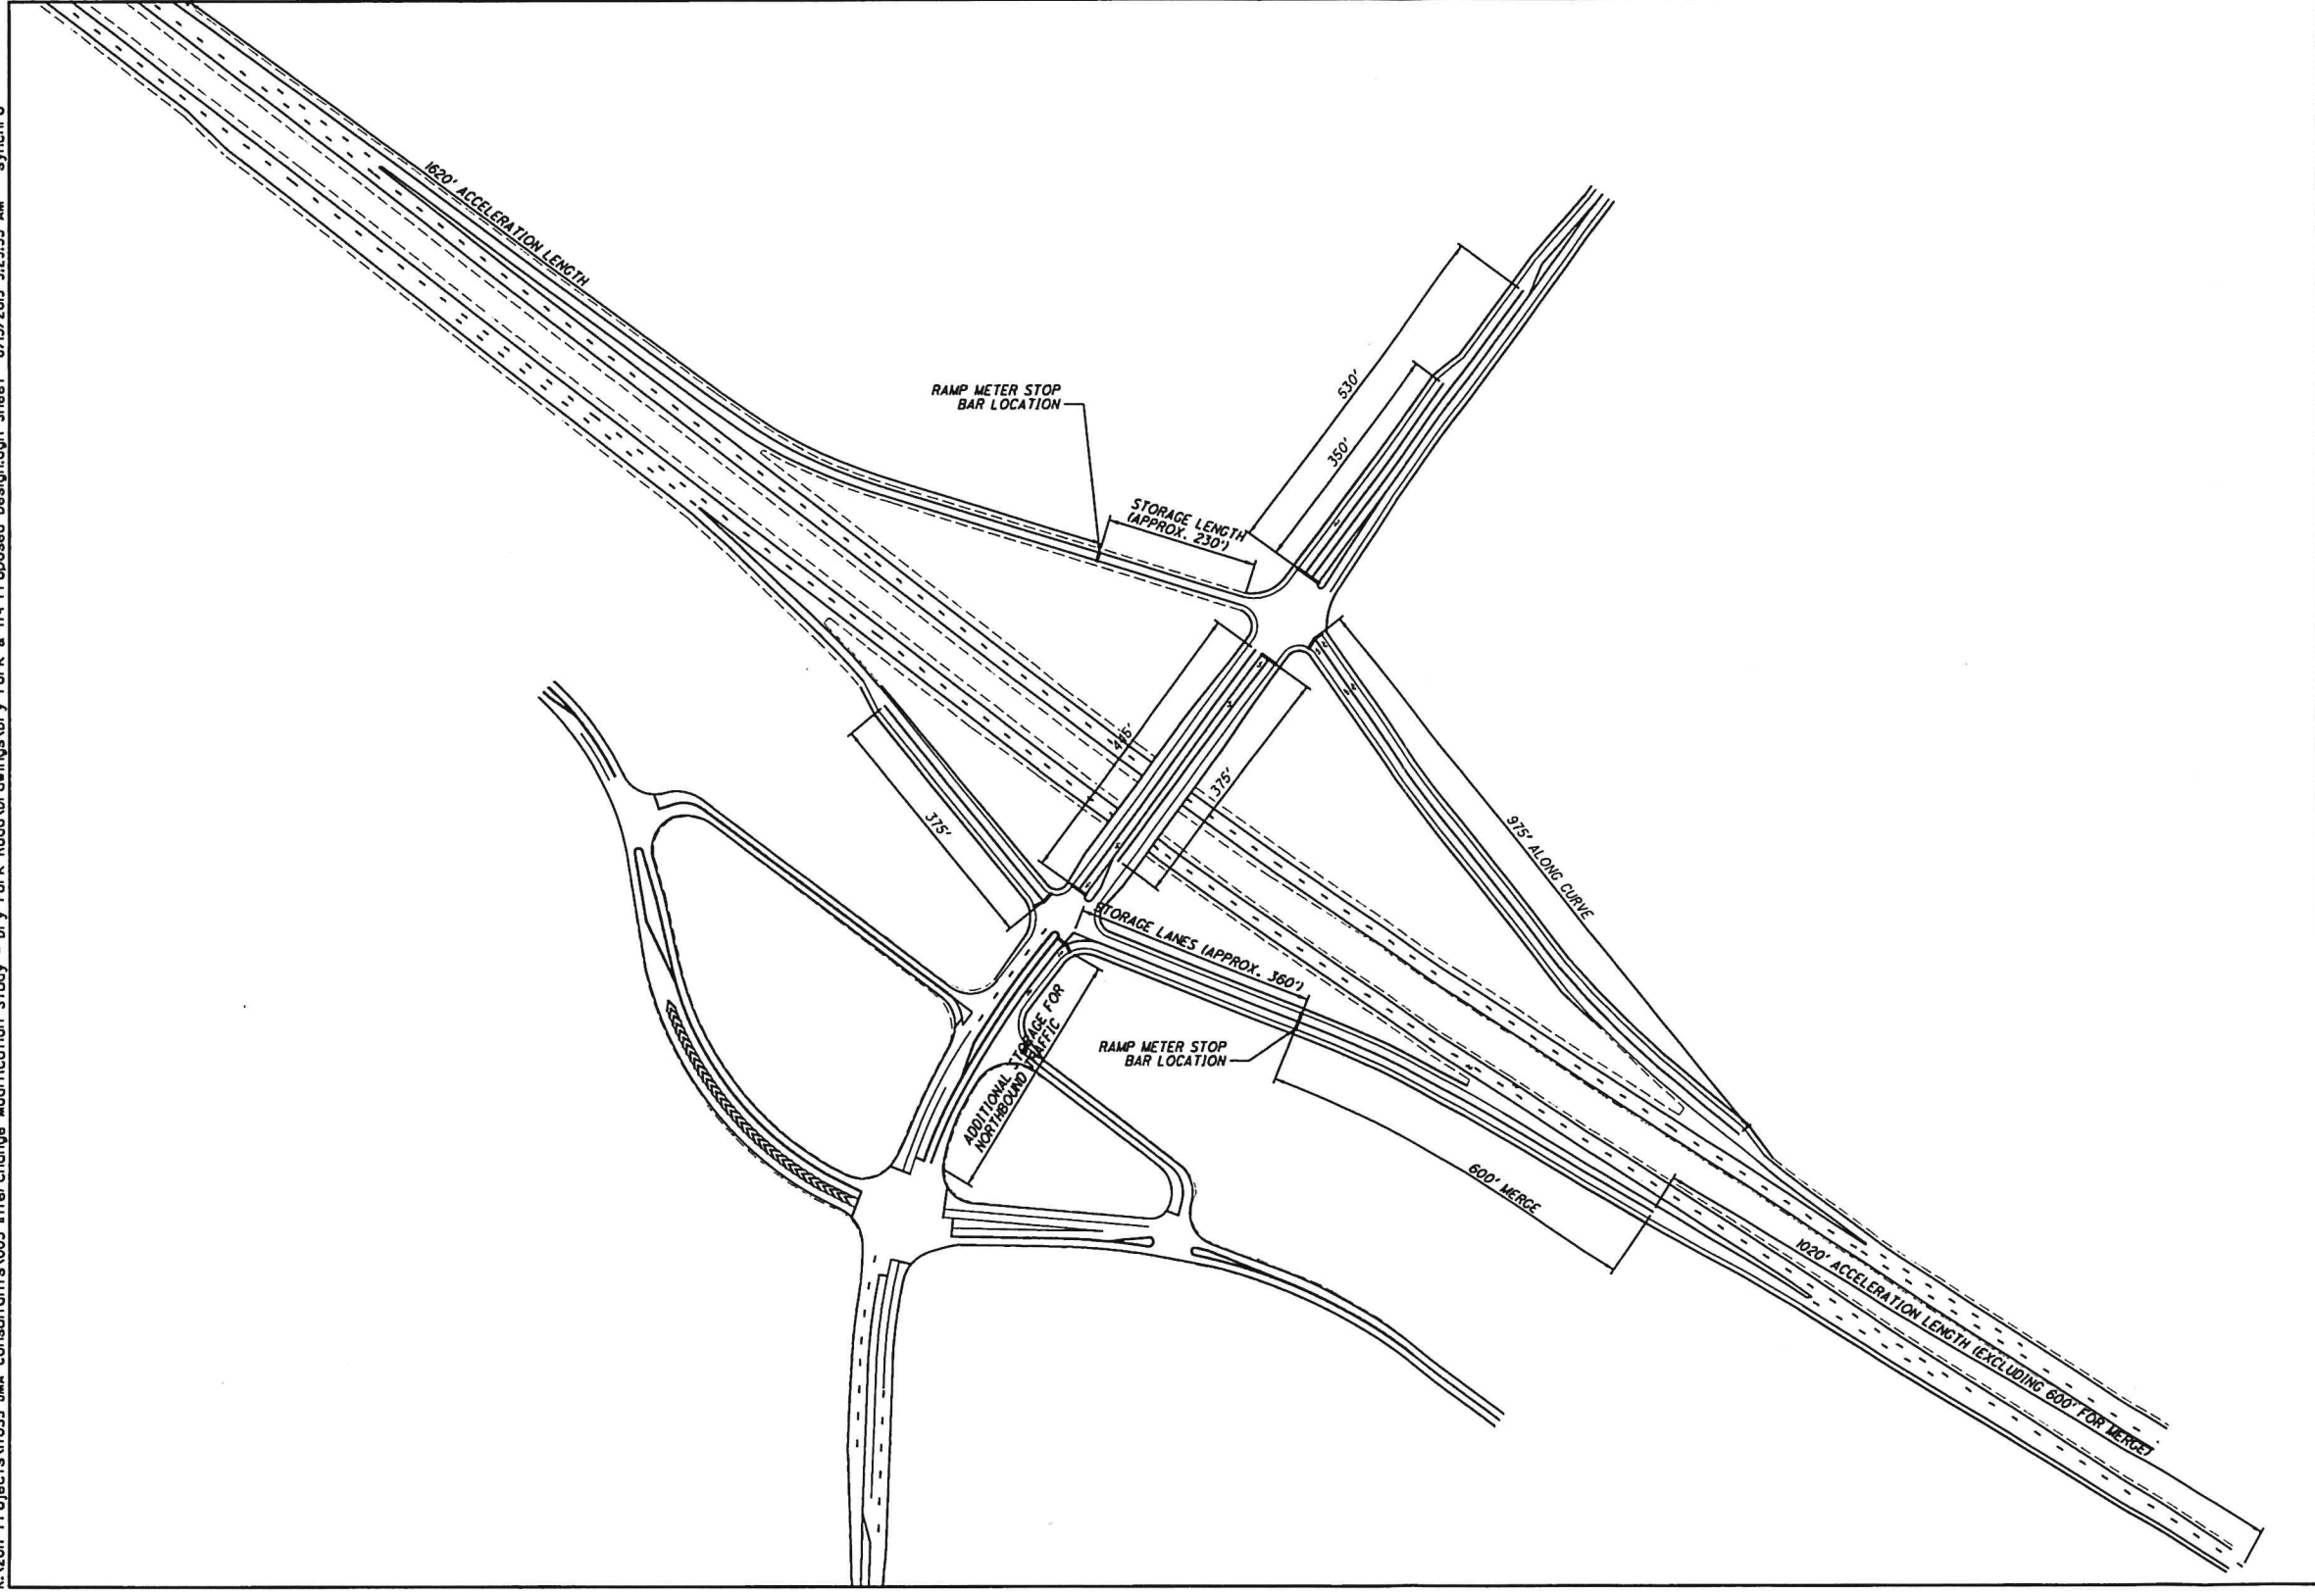

ANALYST TEC	DATE 01/15/18	HORIZONTAL SCALE IN FEET	200 100 50 0	