


INTERSECTIONS
HARRISON AVENUE, RYBOLT ROAD, & I-74 EAST
HARRISON AVENUE & I-74 WEST
RYBOLT ROAD & I-74 EAST
RYBOLT ROAD & HEARNE ROAD
RYBOLT ROAD AND OLD RYBOLT ROAD

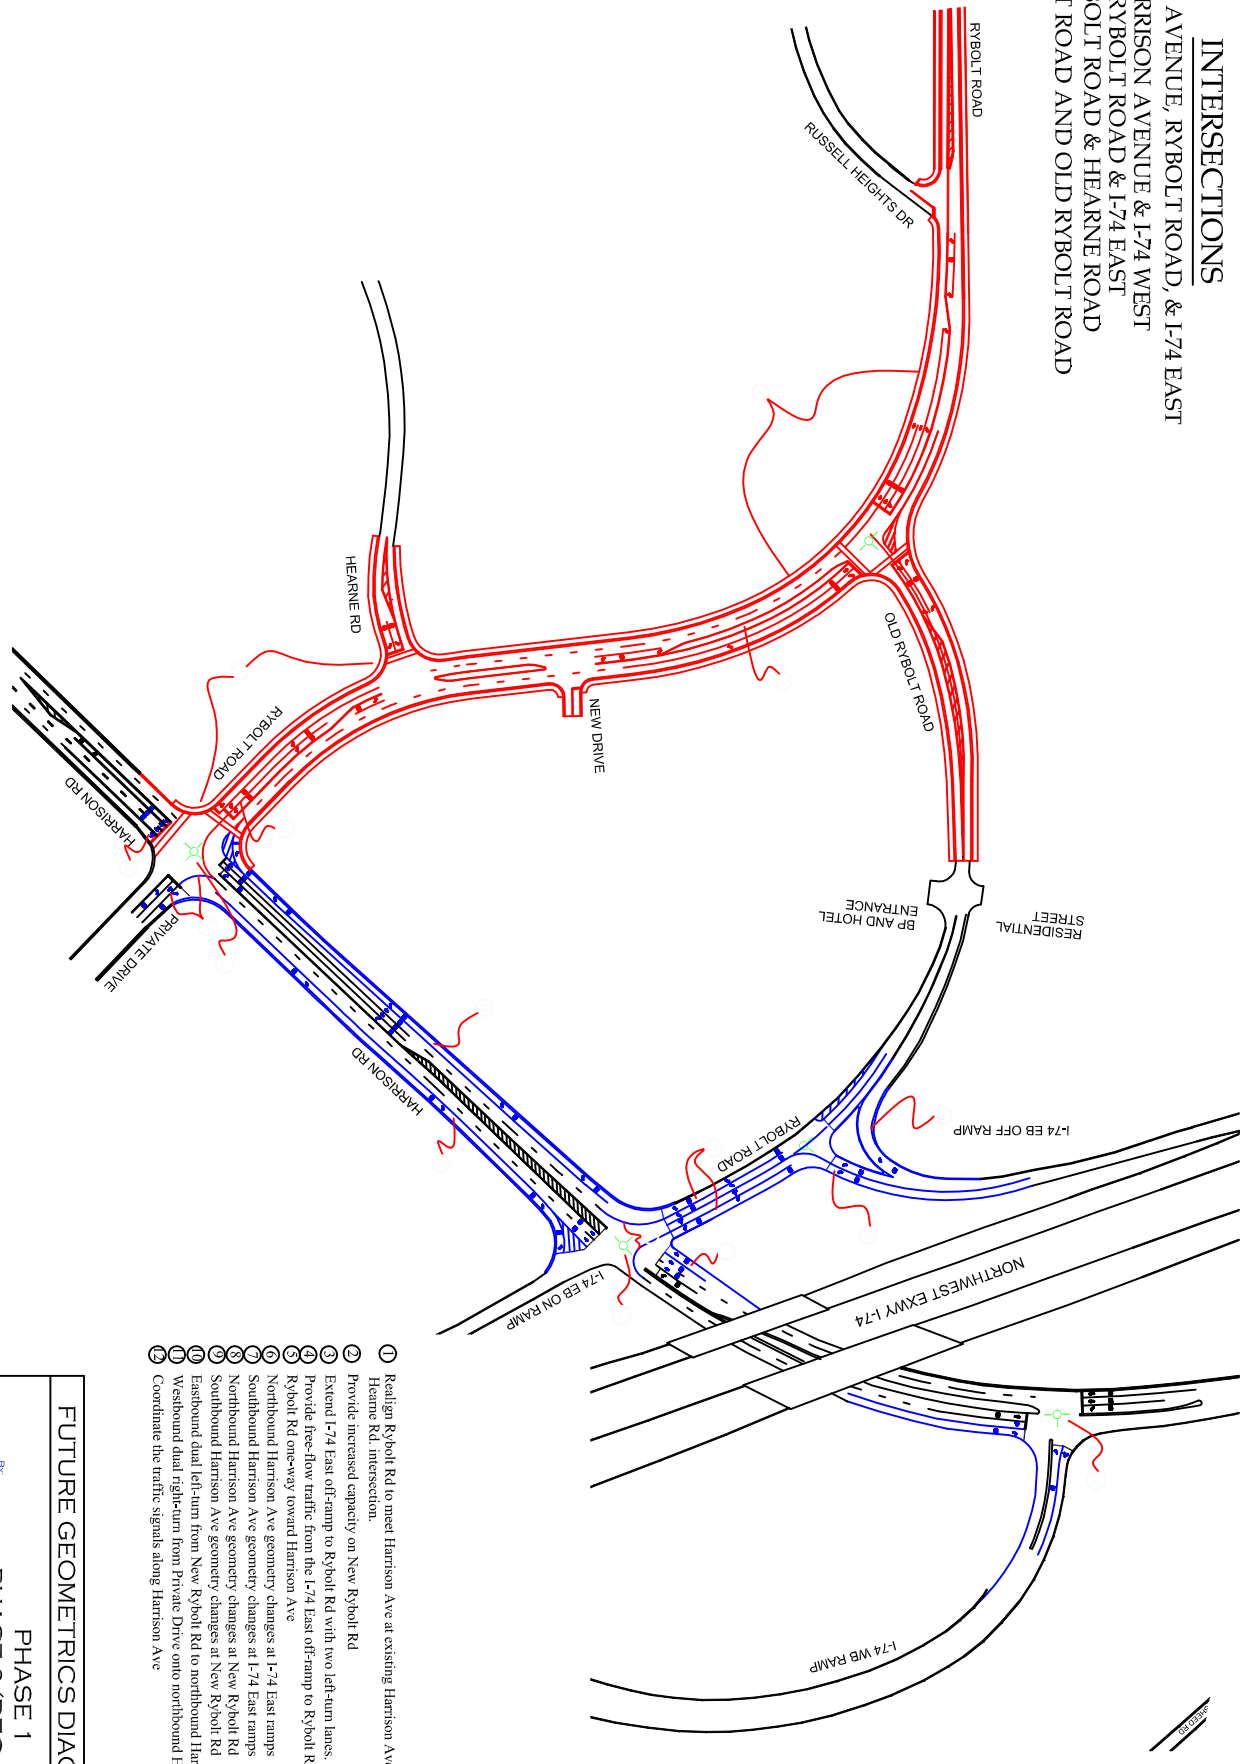

- ① Realign Rybolt Rd to meet Harrison Ave at existing Harrison Ave & Hearne Rd intersection.
- ② Provide increased capacity on New Rybolt Rd
- ③ Extend I-74 East off-ramp to Rybolt Rd with two left-turn lanes.
- ④ Provide free-flow traffic from the I-74 East off-ramp to Rybolt Rd
- ⑤ Rybolt Rd one-way toward Harrison Ave
- ⑥ Northbound Harrison Ave geometry changes at I-74 East ramps
- ⑦ Southbound Harrison Ave geometry changes at New Rybolt Rd
- ⑧ Northbound Harrison Ave geometry changes at New Rybolt Rd
- ⑨ Southbound Harrison Ave geometry changes at New Rybolt Rd
- ⑩ Eastbound dual left-turn from New Rybolt Rd to northbound Harrison Ave
- ⑪ Westbound dual right-turn from Private Drive onto northbound Harrison Ave
- ⑫ Coordinate the traffic signals along Harrison Ave

FUTURE GEOMETRICS DIAGRAM